
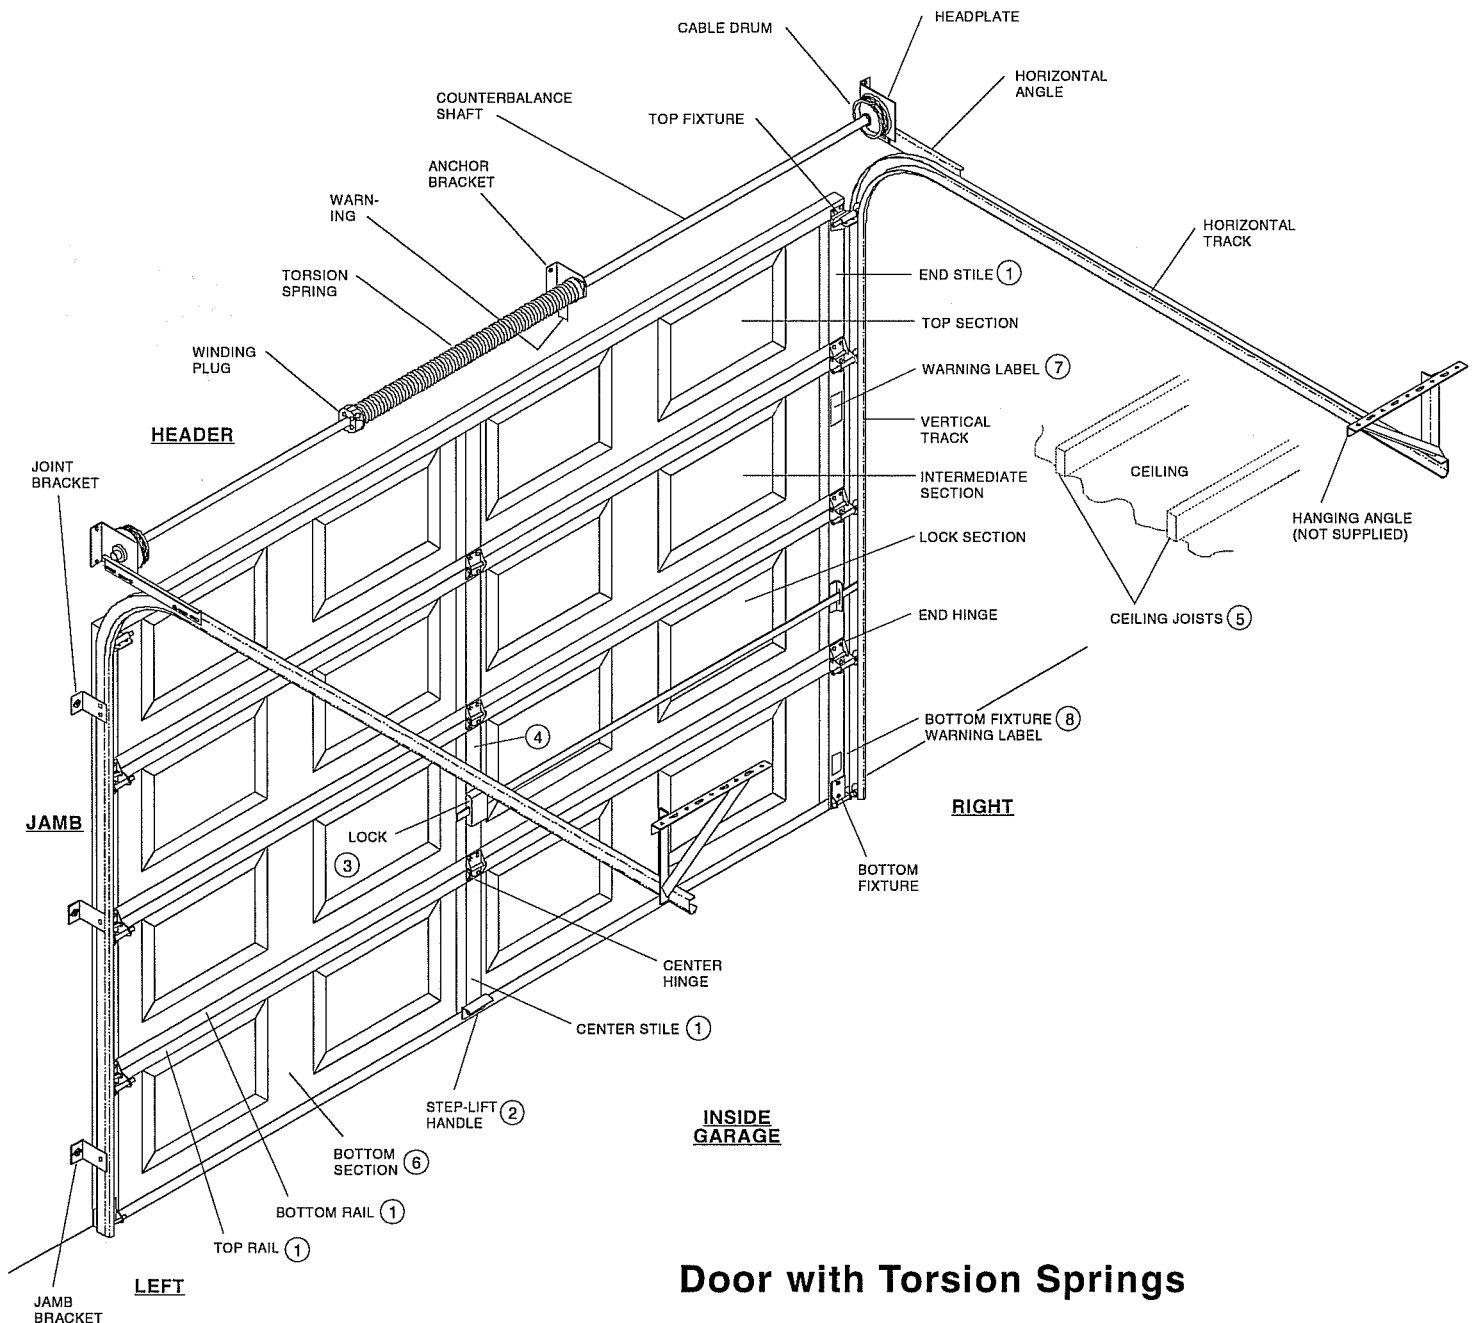


KEY DRAWING

NOTES

- ① Top rails, bottom rails, center stiles and end stiles on Insulated Doors and Flush wood doors are not visible as shown, but do exist.
- ② Step-Lift handles must be mounted on bottom rail at any center stile.
- ③ Lock mounting hole locations will vary according to size and type of door.
- ④ Lift handles must be mounted vertically on any center stile on lock section, but must clear lock and/or strut and be directly above step lift handle.
- ⑤ Ceiling joists shown run parallel to header. Some structures have joists that run parallel to sidewall.
- ⑥ Bottom sections of Wood doors are not supplied with weatherseals. Weatherseals must be purchased separately and installed using small nails or a staple gun. Bottom sections of Steel doors are supplied with weatherseal installed.
- ⑦ Warning labels are placed on each side, about 5' from the floor.
- ⑧ Bottom bracket warnings are placed on each side adjacent to the bracket position. Do not paint over or cover labels.

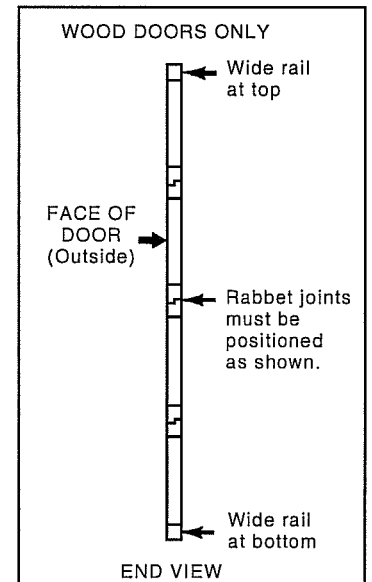

Door with Torsion Springs